
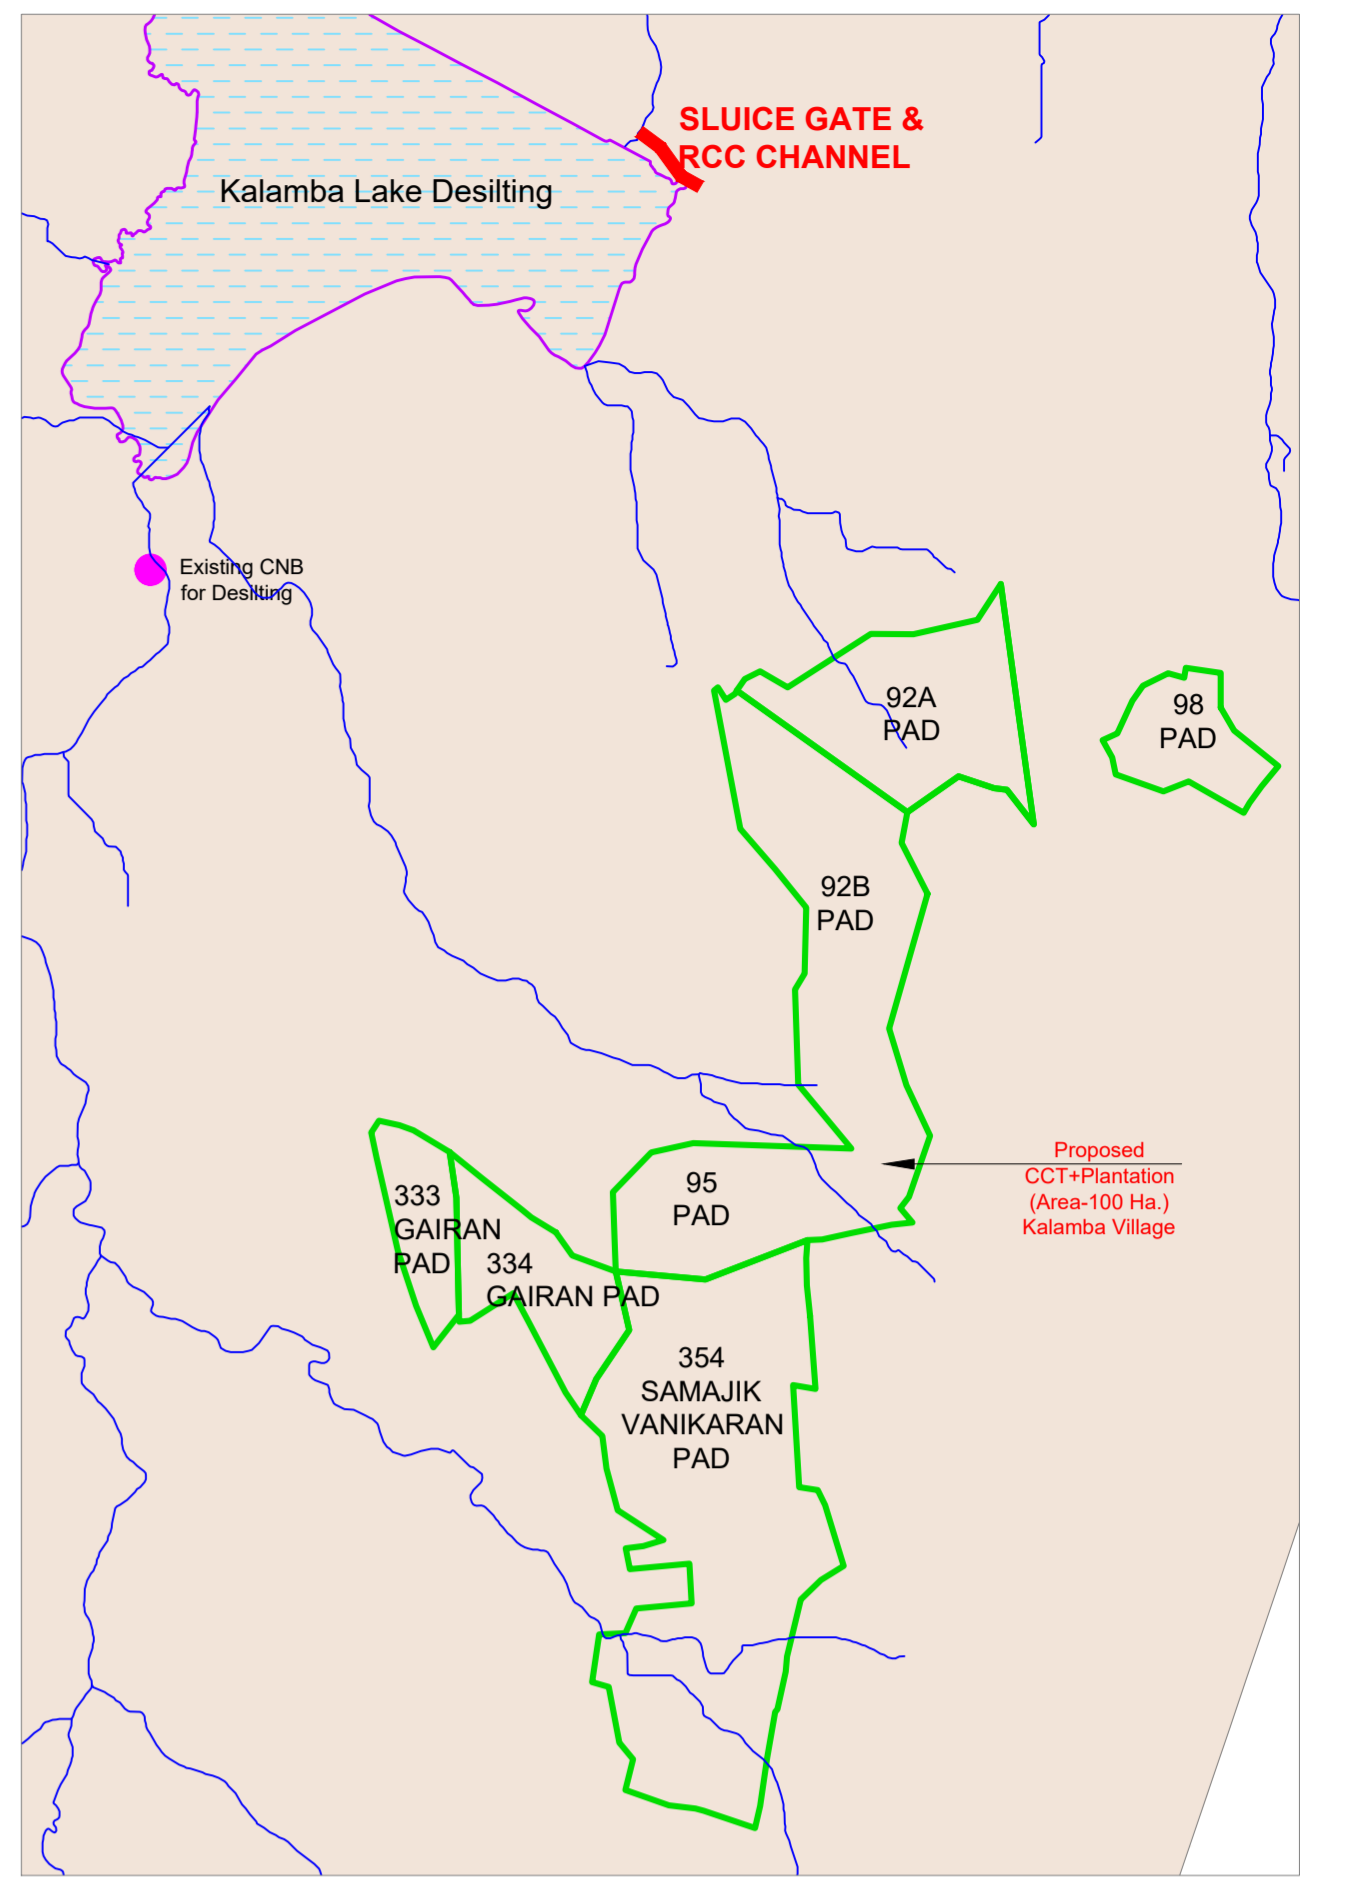


Location No.	Location Name	LONGITUDE	LATITUDE	Proposed Works
1	Devkar Panand Chowk	74.2136	16.6801	1. Box drain - 2x2, L-235m both side 2. Road crossing duct 5x3, L-23m both side 3. Open Drain - 2x2.5, L-50m
2	Behind Nikam Park	74.2152	16.6785	1. Open drain - 2.5x2, L-163
3	Rajaxmi Nagar	74.2114	16.6806	1. Box drain - 3x2, L-245m 2. Nala desilting - 320m, Width-20m
4	Prince Rajaram Colony	74.1961	16.7012	1. Nala desilting, L-410m, Width-4m
5	Dudhalli Nala	74.2153	16.6967	1. Box Culvert - 3.5x2 2. Re Wall - L-1000m, HT- 4 m (3m above GL+1m below GL) 3. Nala desilting, L-1190m upto river, Width-5m
6	Parvati Multiplex	74.2349	16.6972	1. Box Drain - 1.20x1.20, L-105m
7	Bagal Chowk	74.2380	16.6980	1. Box Drain - 2.5x1.50, L-100m
8	Parikh Pull Nala	74.2413	16.6996	1. Box Drain - 3.0x3.0, L-75m 2. Desilting-225m, Width-3m
9	Parikh Pull	74.2430	16.7017	1. Box Drain - 2.0x1.5, L-125m (after bypass)
10	Law College Chowk	74.2419	16.6998	1. Box Drain - 3.0x3.0, L-100m
11	Janta Bazar Chowk	74.2422	16.6984	1. Box Drain - 4.0x3.0, L-100m
12	Rajaram Puri 1st lane	74.2428	16.6980	1. Box Drain, 3x3, L-150m
13	Mahadev Park Rajaram Rfhal	74.2522	16.6929	1. Desilting L-210m, Width-3m
14	Nala Encroachment	74.2530	16.6923	1. Box Drain, 3x1, L-240m
15	Radhabal Shinde School	74.2523	16.6896	1. Box Drain, 2x1.5, L-140m, both sides
16	KSBP Chowk	74.2575	16.6836	MS Gratings - 300m, 220m
17	SSC Board, Nilgiri Apartment	74.2456	16.6778	1. Box Drain, 1.0x1.0, L-214m
18	Renuka Mata Mandir	74.2309	16.6851	1. MS Gratings - 10 Nos
19	Ravneswar Mandir	74.2296	16.6932	1. Inlet Chamber 0.9x1.2m+1no. 2. MS Gratings (throughout existing drain)
20	Collector office to Vasant Bahar	74.2326	16.7078	Rect Open Drain 3m x 3m, L-200m
21	Patil wada	74.2322	16.7104	Rect Open Drain 3m x 3m, L-100m
22	Shahapuri Gavati mandai	74.2326	16.6996	1. Desilting L-100m, W-5.5m
23	Muktasnik chowk to Patson	74.2599	16.7094	1. Open drain - 2.0x2.0, L-200m 2. Box Drain 2.5x2.0, L-160m 3. Nala desilting - L-570m, Width-3m
24	IRB Godown	74.2648	16.6993	1. Culvert 2.5x2.5m (15m) 2. Box Drain - 3x2.2m, (171m) 3. Open Drain - 3x2m - (131m)
25	Pragati Society	74.2618	16.6955	1. Open drain - 3x2m, L-275 m x 2 nos.
26	Rasika hotel to Sapphire Path	74.2647	16.7088	1. Open Drain - 2x2, L-475m 2. Nala desilting, L-300m, Width-5m
27	Unik Park	74.2544	16.7096	1. Box Drain - 2.5x2, L-700m
28	Renuka Mata Mandir	74.2412	16.7250	1. Box Drain - 1.2 x 1.2m, L-200 (both side) 2. Box Culvert - 3.0 x 3.0, Road Width 12m
29	Trimbak Nagar	74.2428	16.7283	

MAP OF PROPOSED INTERVENTION STRUCTURE AT KOLHAPUR CITY FOR STORM WATER MANAGEMENT

SR NO	CODE	DESCRIPTION
1		ROADS
2		RAILWAY
3		K.M.C. BOUNDARY
4		RIVER
5		NALA
6		WEIR
7		WATER BODIES
8		PROPOSED ENB & CNB
9		PR.CONTOUR TRENCHING + PLANTATION
10		NALLA DEVELOPMENT & NALLA GARDEN
11		FLOOD LOCATION
12		RECONSTRUCTION OF CULVERT
13		PROPOSED BOX DRAIN
14		NALA DESILTING
15		PROPOSED RETAINING WALL
16		SLUICE GATE

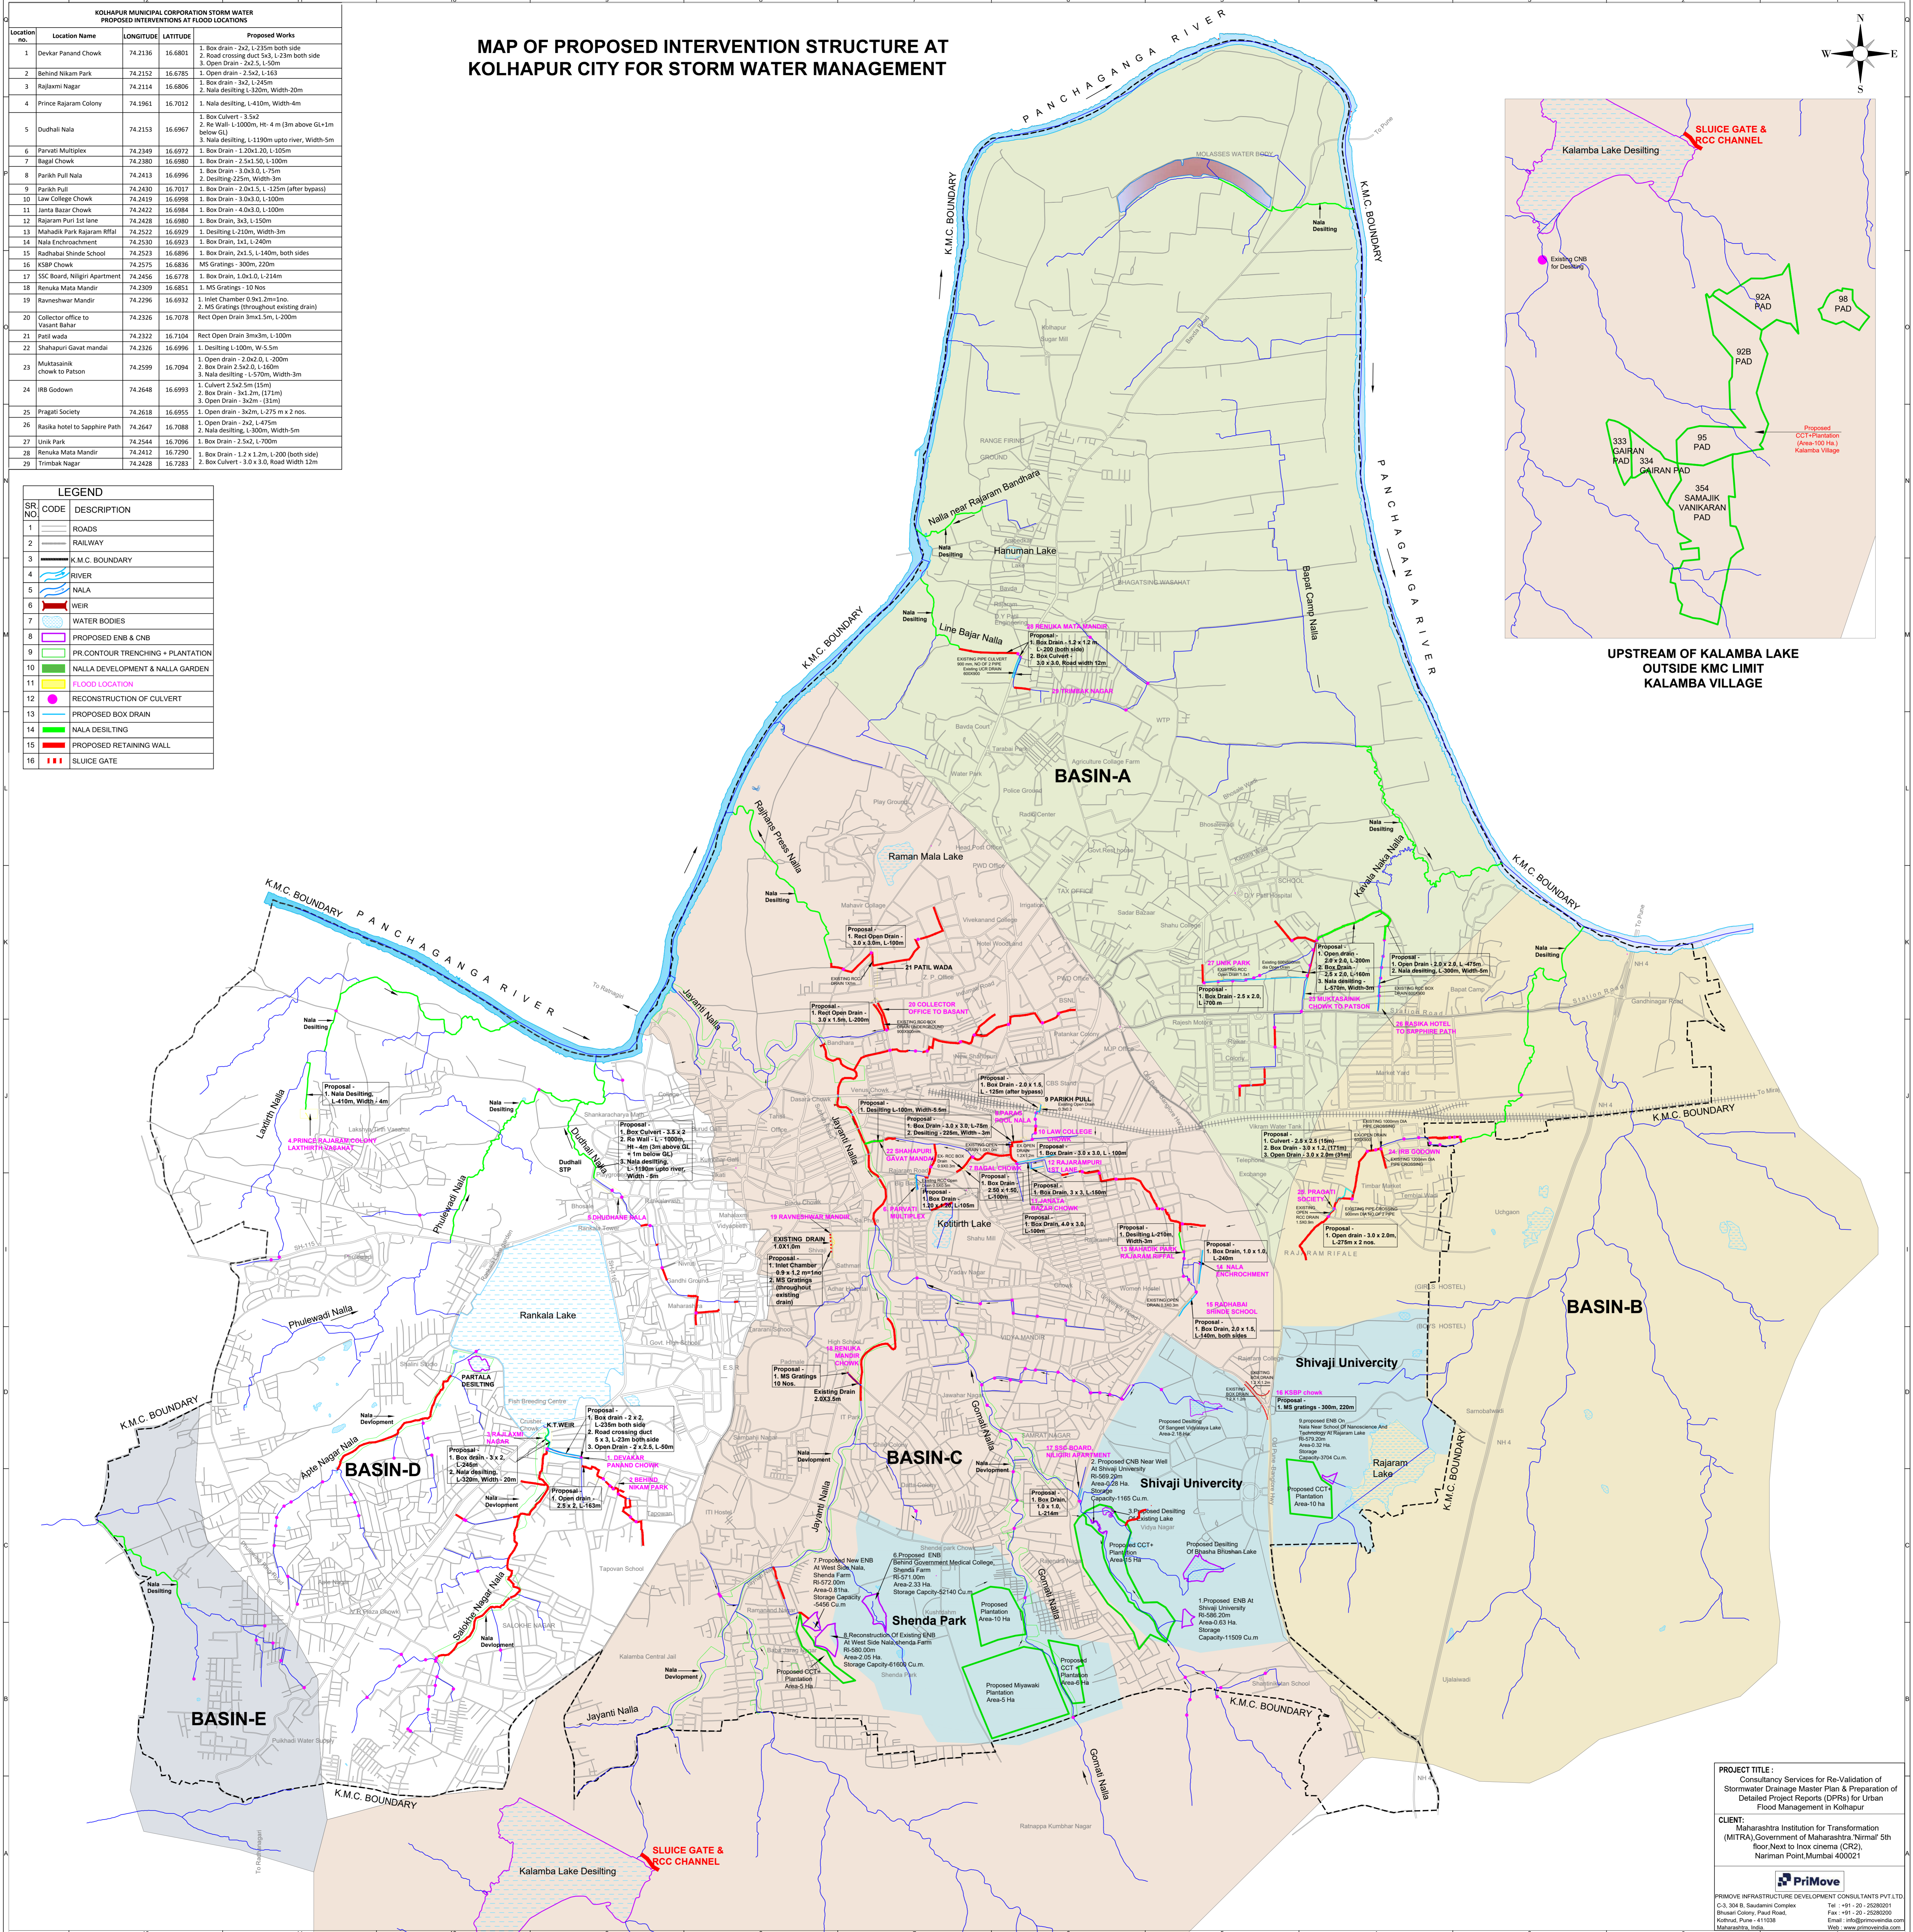

UPSTREAM OF KALAMBA LAKE OUTSIDE KMC LIMIT KALAMBA VILLAGE